





1242 Mann Drive, Suite 200
 Matthews North Carolina 28105
 www.urbanarchitecturalgrp.com
 P: 704.841.1899 F: 704.841.8440

These drawings are an instrument of service provided by Urban Architectural Group, PA.
 © 2006 URBAN ARCHITECTURAL GROUP P.A.
 All rights reserved. Unauthorized reproduction prohibited.

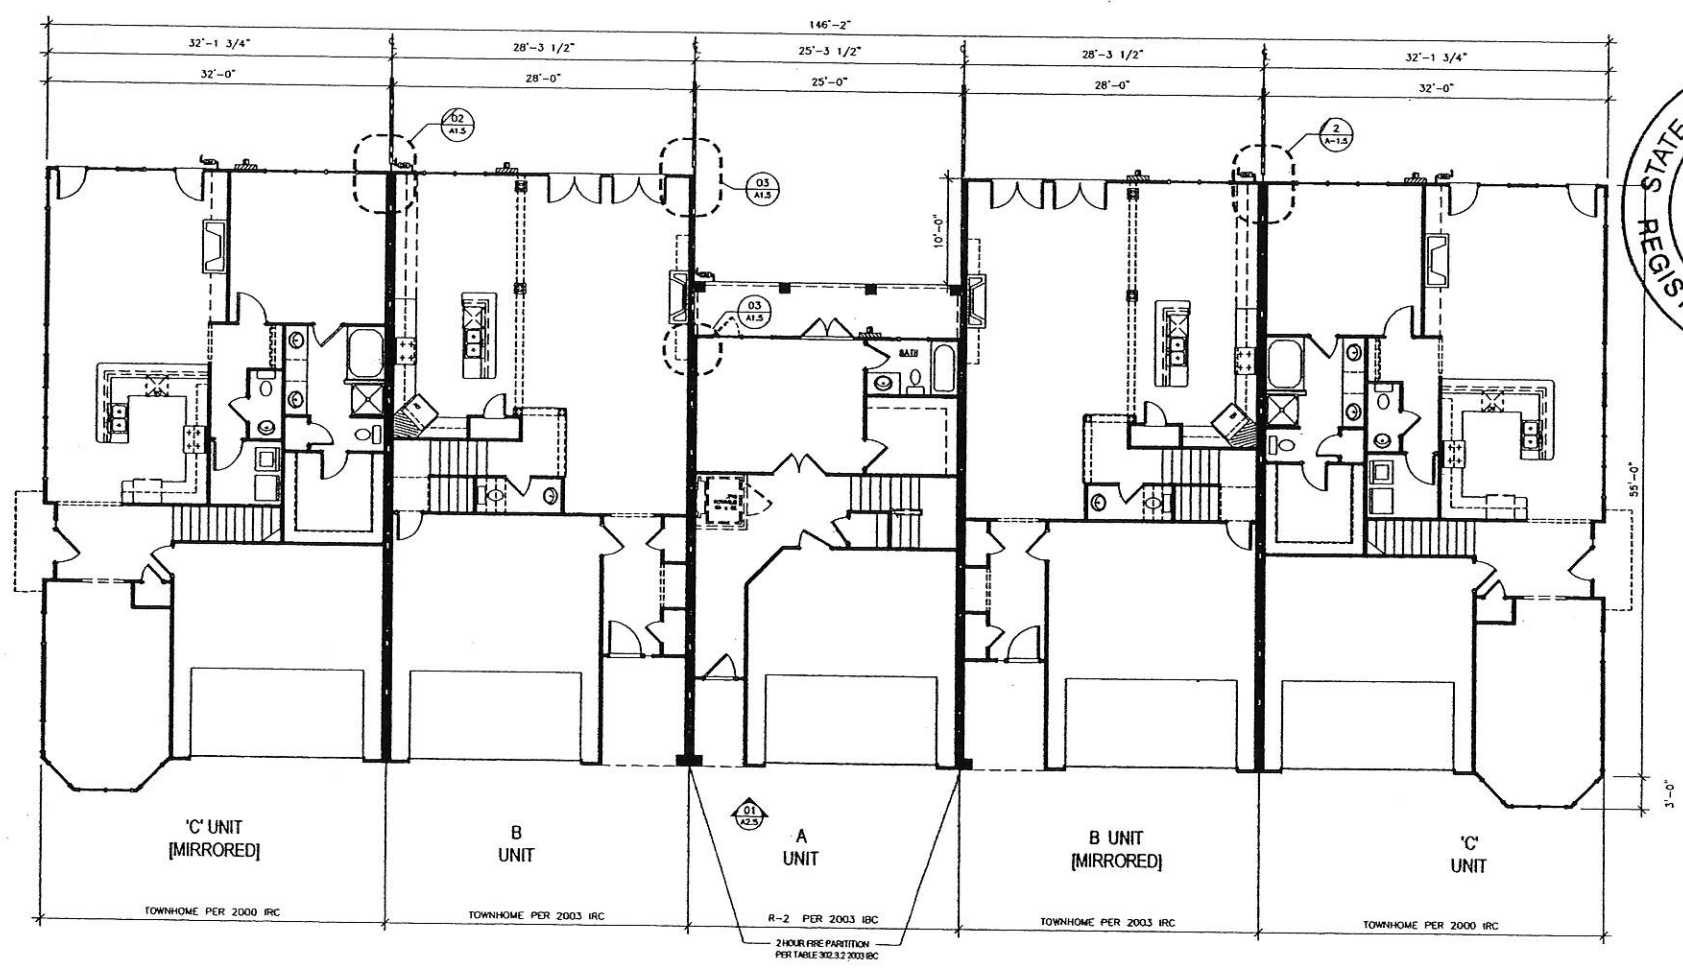

LAKE SHORE TOWN HOMES

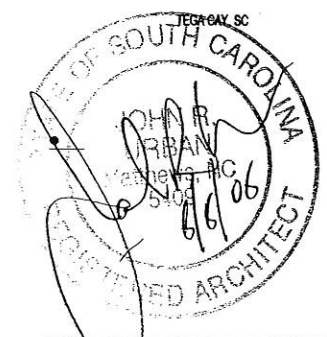

DATE DRAWN: 5 JUNE 2006
 PROJECT NO.: 2530
 ISSUED FOR: PERMIT & CONSTRUCTION
 5 JUNE 2006

01 5 - UNIT COMBO FLOOR PLANS
 SCALE: 1/8" = 1'-0" (1/16" = 1'-0" @ 11x17")

A1.6