


BUM 40

These drawings are an instrument of service provided by Urban Architectural Group, PA.
 © 2005 URBAN ARCHITECTURAL GROUP P.A.
 All rights reserved. Unauthorized Reproduction Prohibited.

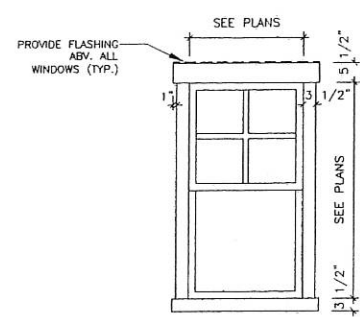

03 TYP. WINDOW TRIM DETAIL
 SCALE: 1/2" = 1'-0" (1/4" = 1'-0" IF 11x17)




LAKE SHORE TOWN HOMES


TEGA CAY, SC



DATE DRAWN: 8 SEPTEMBER 2005
 PROJECT NO.: 2530
 ISSUED FOR: PERMIT & CONSTRUCTION
 1 OCTOBER 2005

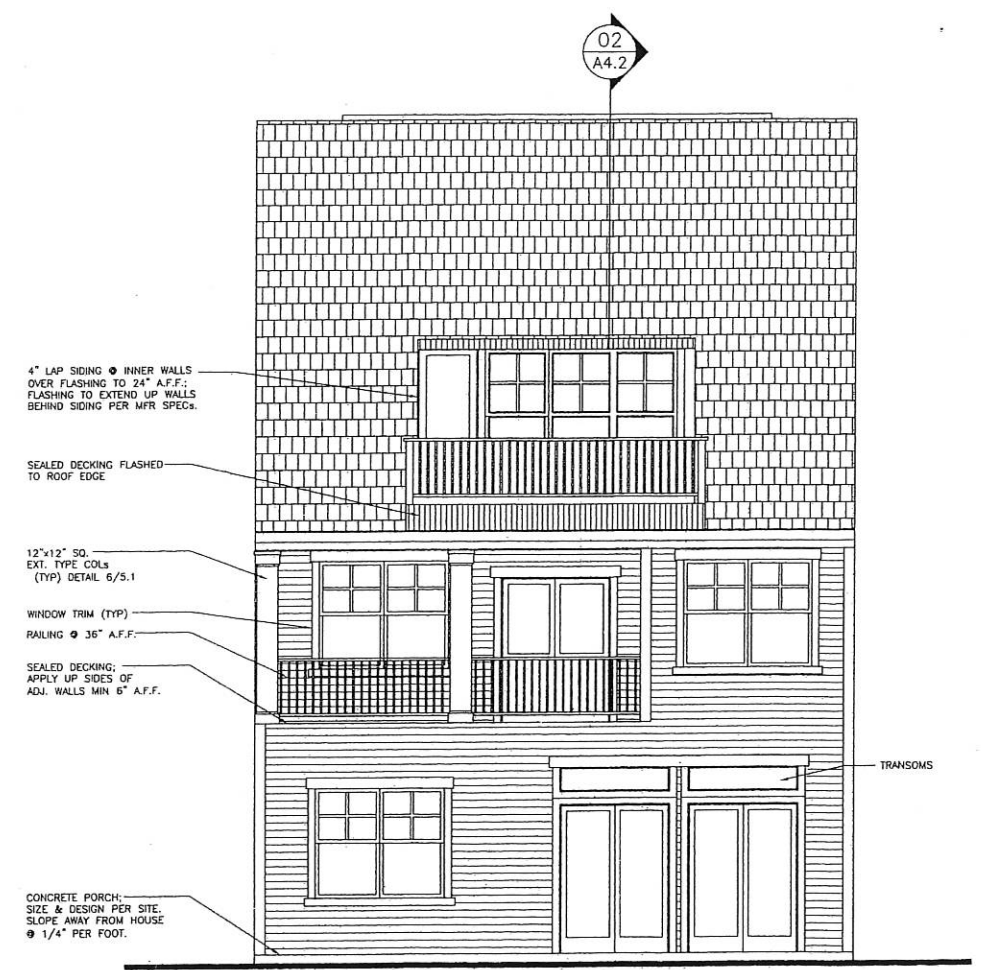

02 REAR ELEVATION
 1/4" = 1'-0" (1/8" = 1'-0" IF 11x17)

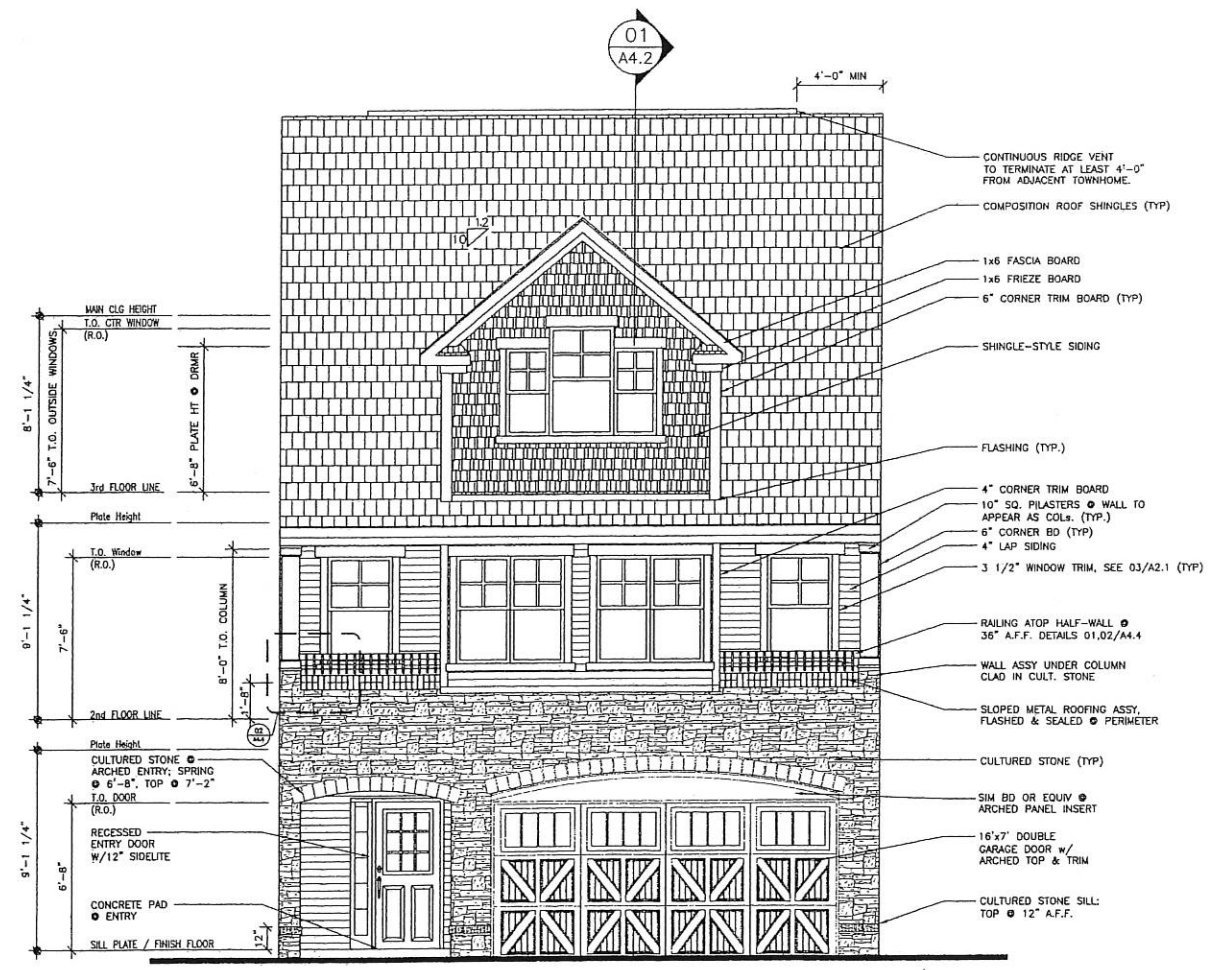

01 FRONT ELEVATION
 1/4" = 1'-0" (1/8" = 1'-0" IF 11x17)

A2.2
 UNIT -B-
 ELEVATIONS