

1242 Mann Drive, Suite 200  
 Matthews, North Carolina 28105  
 www.urbanarchitecturalgroup.com  
 P: 704.841.1899 F: 704.841.8440


These drawings are an instrument of service provided by Urban Architectural Group, PA.  
 © 2006 URBAN ARCHITECTURAL GROUP P.A.  
 All rights reserved. Unauthorized reproduction prohibited.




LAKE SHORE TOWN HOMES  
 TEGA CAY, SC



DATE DRAWN	5 JUNE 2006
PROJECT NO.	2530-
ISSUED FOR	PERMIT & CONSTRUCTION
	5 JUNE 2006

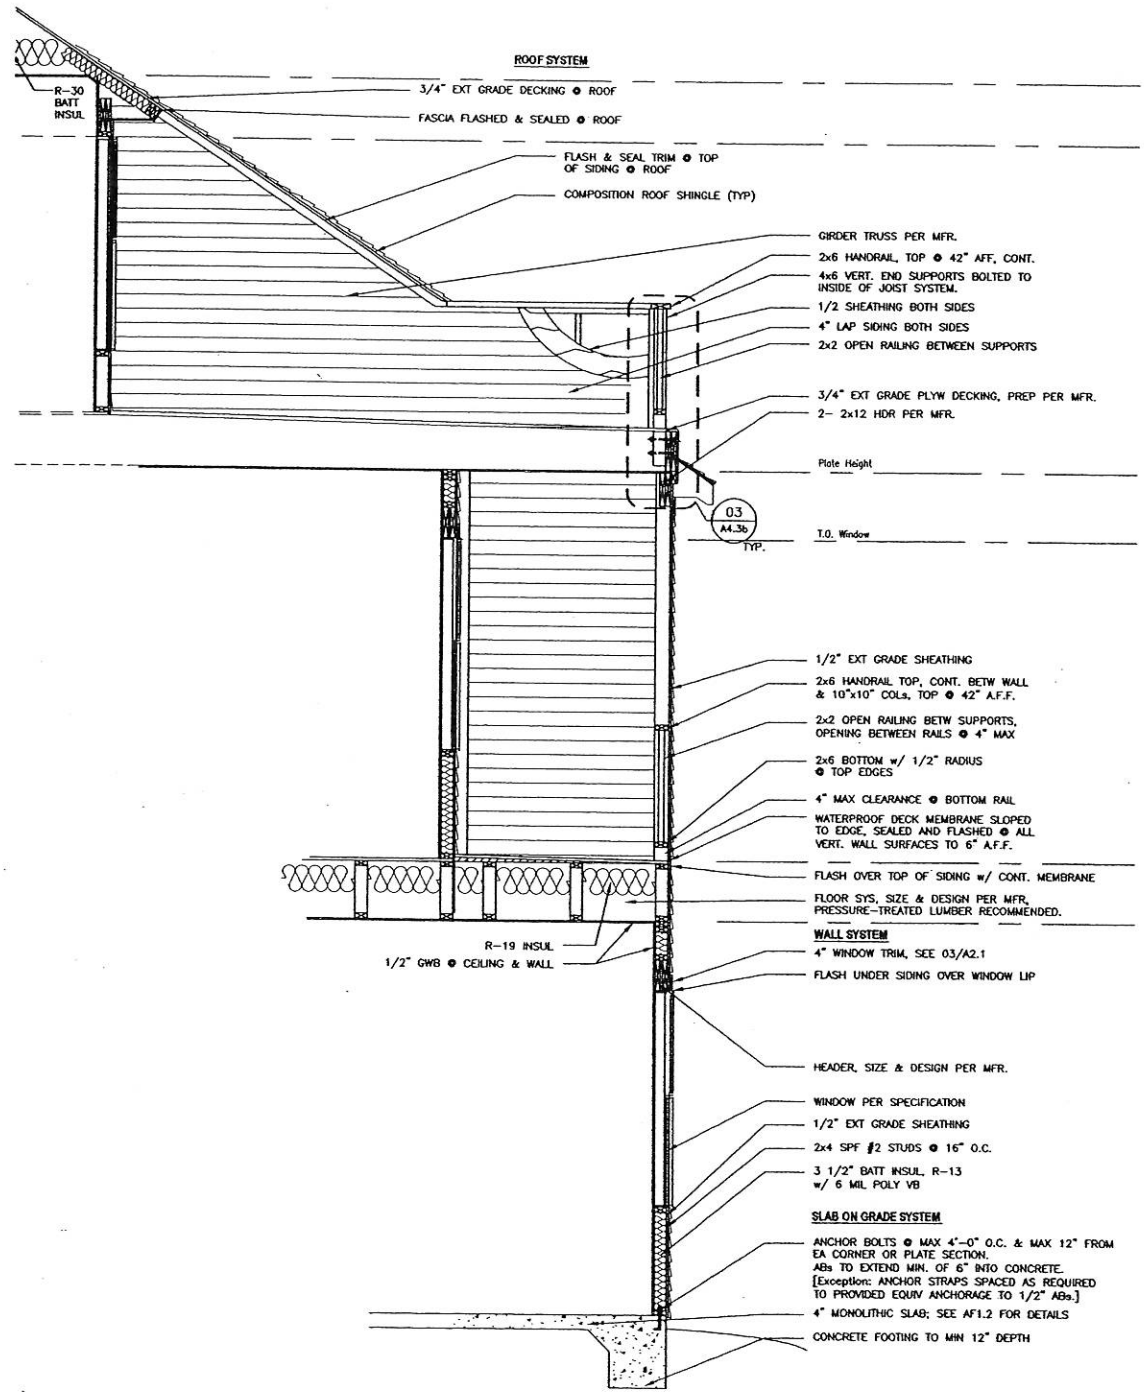

02 WALL SECTION - @ REAR OF UNIT 'B'  
 1/2" = 1'-0" (1/4" = 1'-0" if on 11x17)

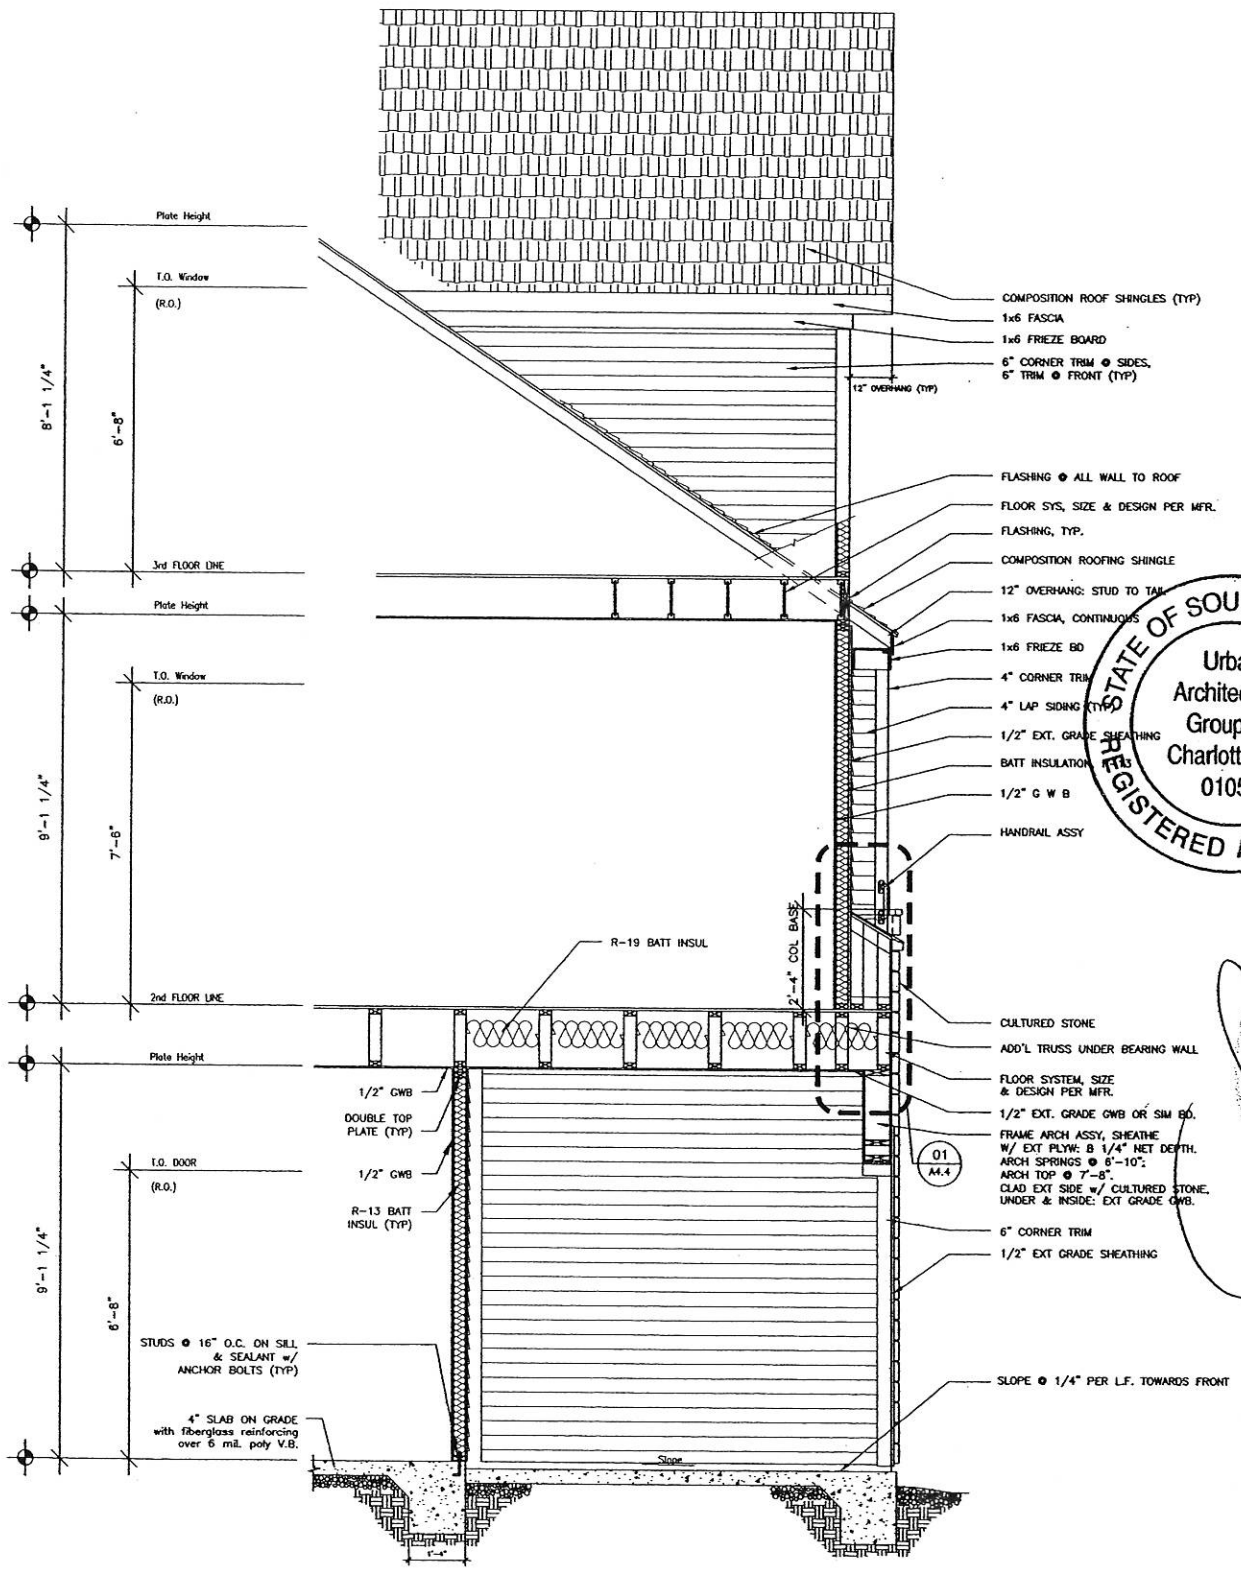

01 WALL SECTION - @ FRONT OF UNIT 'B'