




**LAKE SHORE TOWN HOMES**  
 TEGA CAY, SC

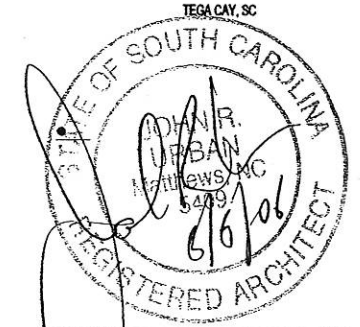


DATE DRAWN:	5 JUNE 2006
PROJECT NO.:	2530
ISSUED FOR:	PERMIT & CONSTRUCTION
	5 JUNE 2006

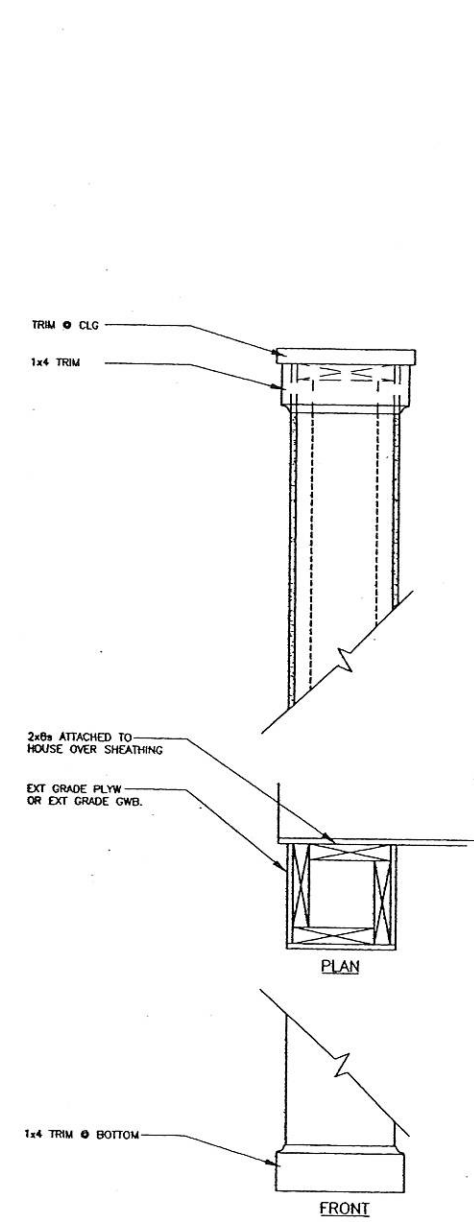

03 **PILASTER @ 'B'**  
 SCALE: 1/2" = 1'-0"

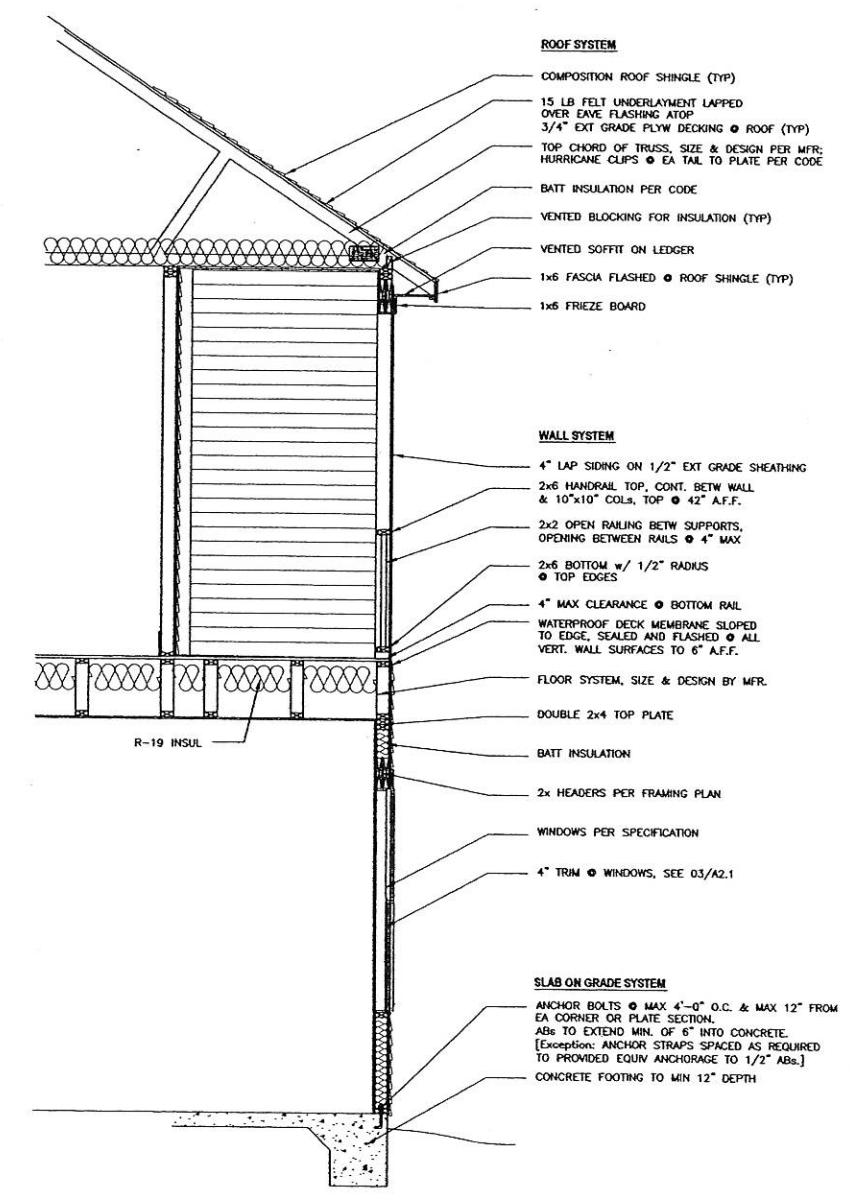

02 **WALL SECTION - @ REAR OF 'END' UNIT 'C'**  
 1/2" = 1'-0" (1/4" = 1'-0" @ on 11x17)

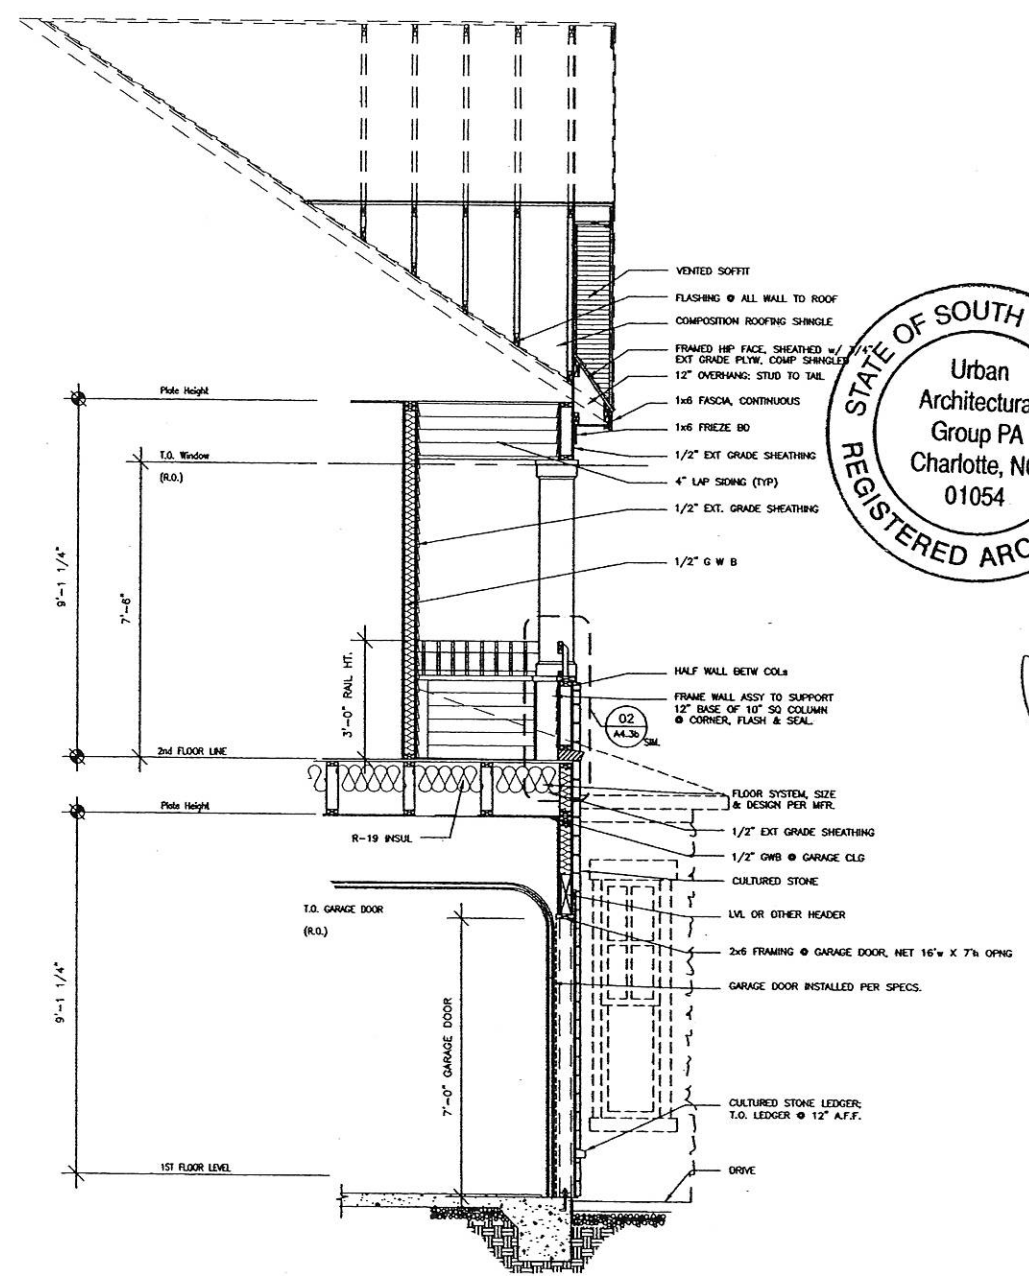

01 **WALL SECTION - @ FRONT OF END UNIT 'C'**