



05 DETAIL - Separation Wall @ Roof  
1 1/2" = 1'-0"


06 DETAIL - Separation Wall @ Intermediate Floor  
1 1/2" = 1'-0"

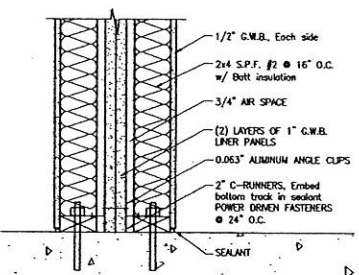


04 DETAIL - Separation Wall @ Floor  
1 1/2" = 1'-0"

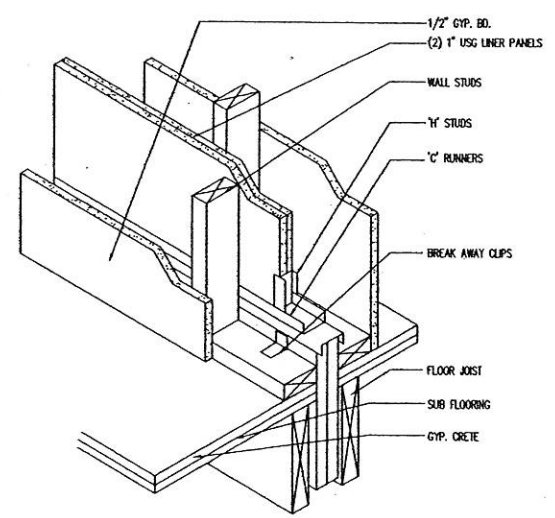


08 DETAIL - Fire Wall Isometric  
1-1/2" = 1'-0"

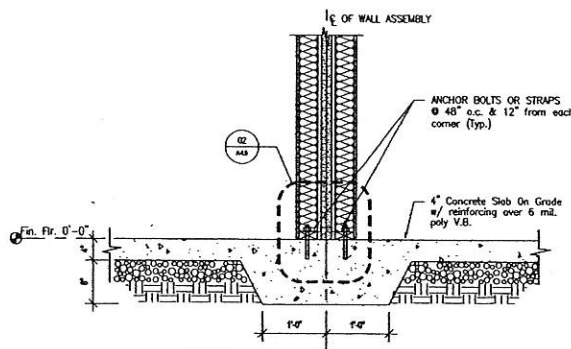

03 SECTION - @ Unit Separation  
3/4" = 1'-0"

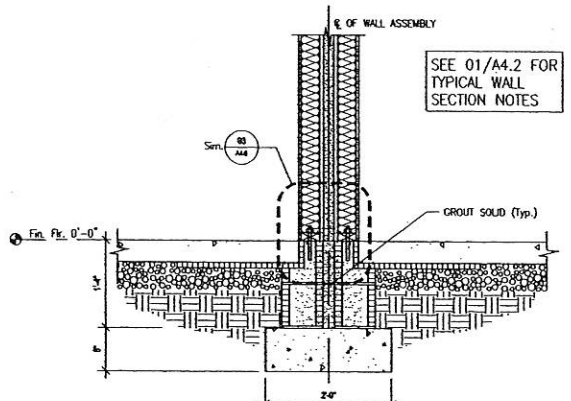

02 SECTION - @ Unit Separation (Option)

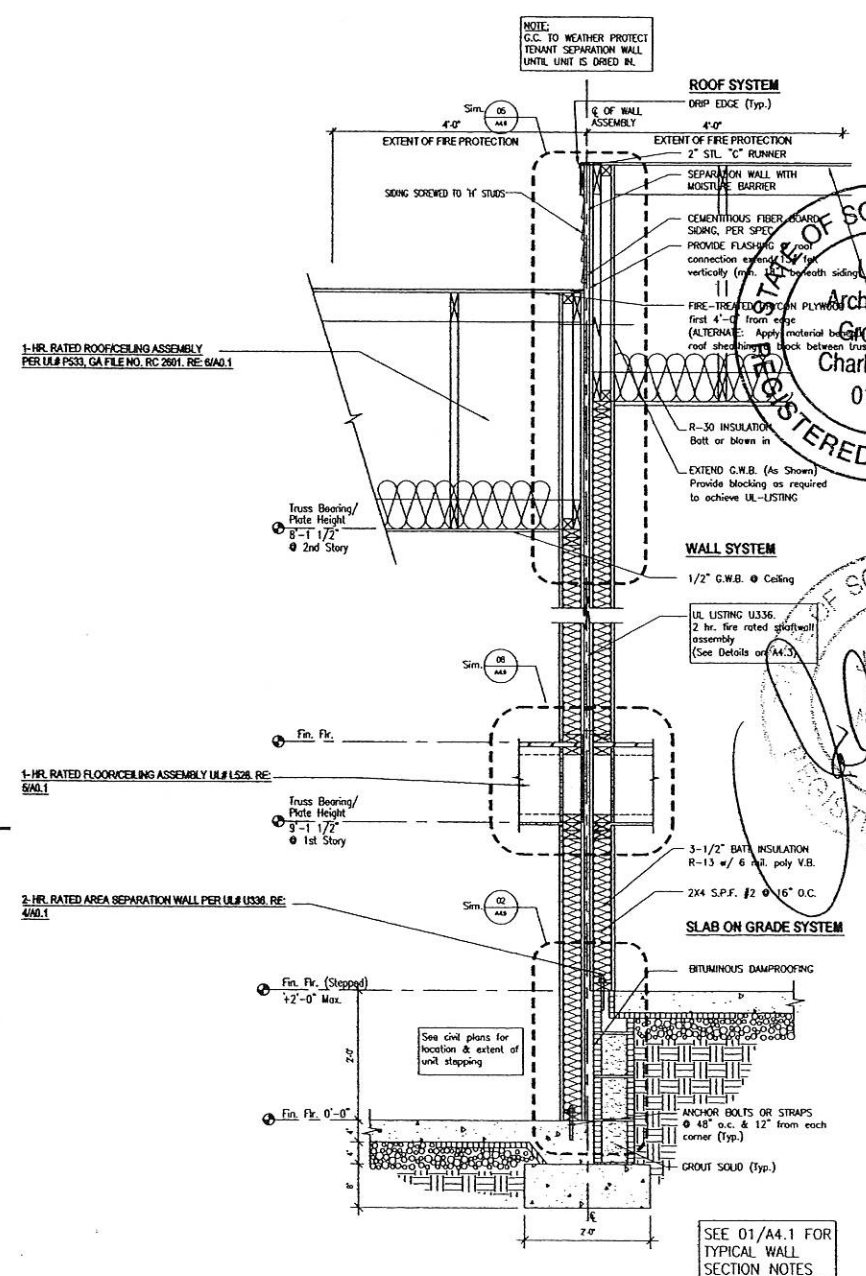

01 SECTION - @ 2 Hr Separation Wall (Stepped)

**Urban Architectural**  
 1242 Mann Drive, Suite 200  
 Matthews, North Carolina 28105  
 www.urbanarchitecturalgrp.com  
 P: 704.841.1899 F: 704.841.8440

These drawings are an instrument of service provided by Urban Architectural Group, PA.  
 © 2006 URBAN ARCHITECTURAL GROUP P.A.  
 All rights reserved. Unauthorized Reproduction Prohibited.

**D-R HORTON** *PH*  
 America's Builder

Urban Architectural Group PA  
 Charlotte, NC 01054  
 REGISTERED ARCHITECTS

LAKE SHORE TOWN HOMES  
 TEGA CAY, SC

Shaft Wall Sections and Details

DATE DRAWN:	5 JUNE 2006
PROJECT NO.:	2530
ISSUED FOR:	PERMIT & CONSTRUCTION
	5 JUNE 2006

**A4.5**

07 Not Used