



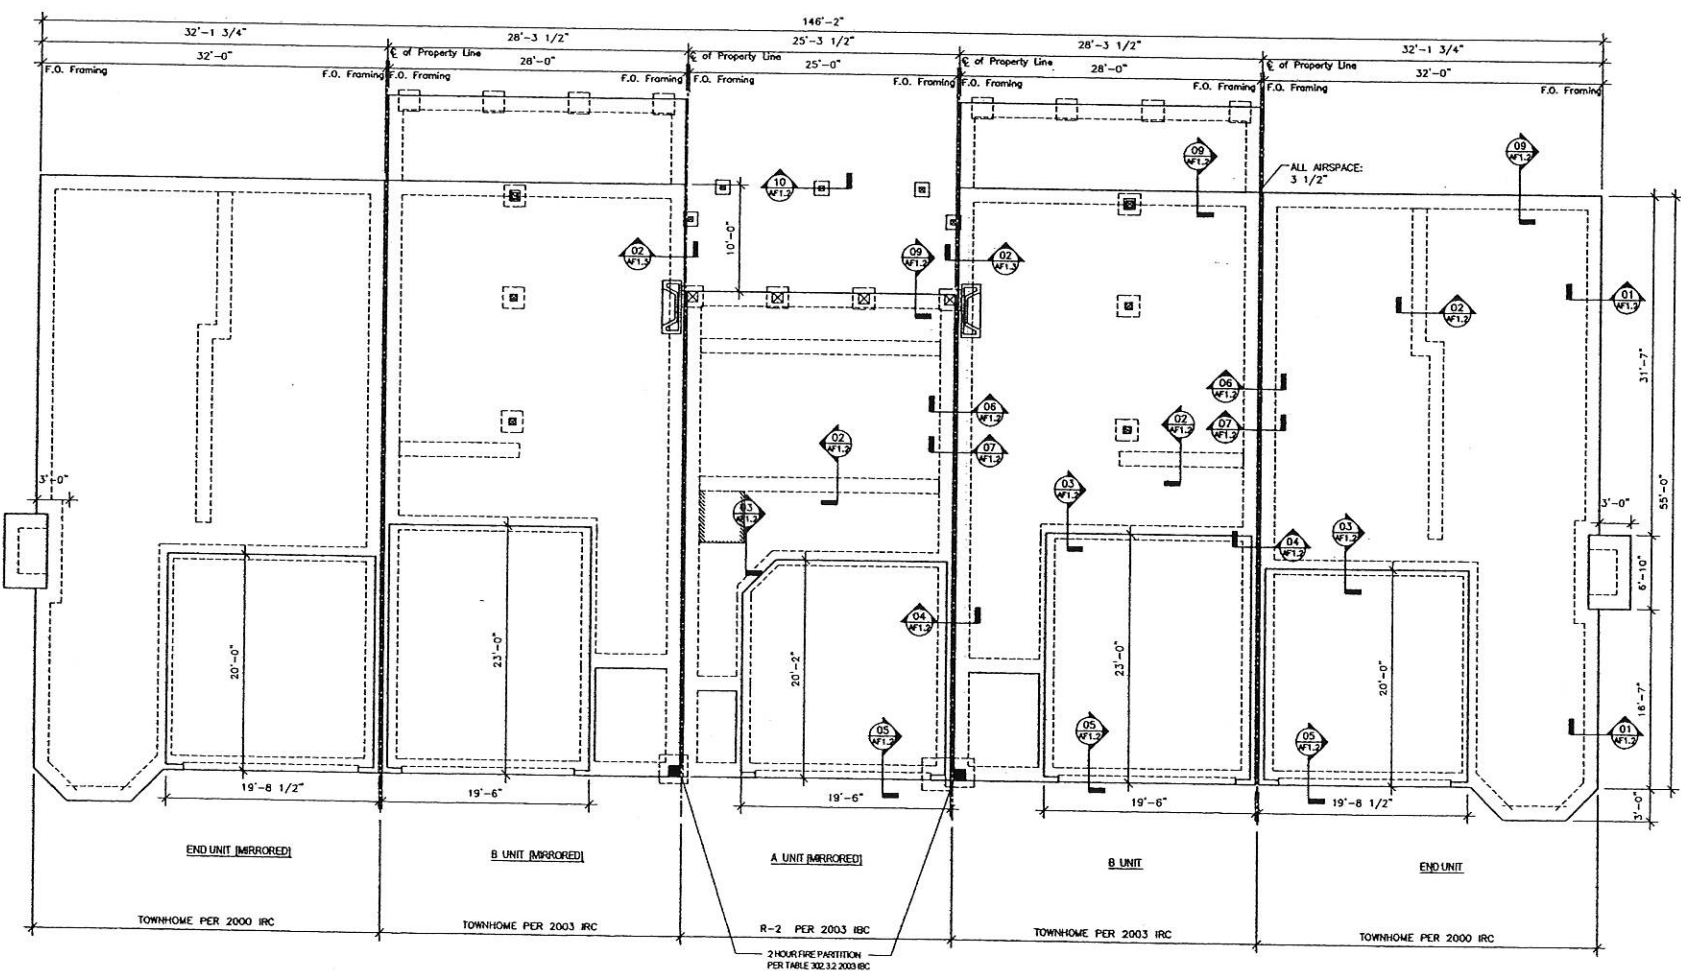

NOTE:  
 1. WALL SECTIONS ARE SIMILAR TO ALL PLANS SEE SHEET A4.1 FOR WALL SECTIONS.  
 2. FOUNDATION DETAILS IDENTIFIED ON SHEET AF.1, DETAILS SHOWN ON SHEET AF.2  
 3. APPLIANCE LOCATIONS DIMENSIONED TO AF.1  
 4. G.C. TO COORDINATE BUILDING PAD ELEVATIONS & DIMENSIONS WITH CIVIL DRAWINGS.  
 5. G.C. TO COORDINATE LOCATIONS WITH PLUMBER ON ALL FIXTURES & FIELD VERIFY LOCATION.



LAKE SHORE TOWN HOMES

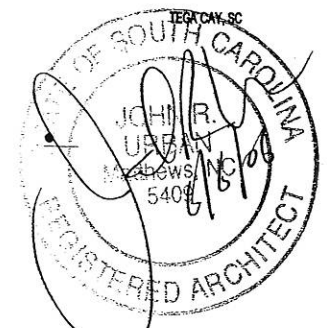

DATE DRAWN: 5 JUNE 2006  
 PROJECT NO.: 2530  
 ISSUED FOR: PERMIT & CONSTRUCTION  
 5 JUNE 2006