



1242 Main Drive, Suite 200  
 Matthews, North Carolina 28105  
 www.urbanarchitecturalgroup.com

P: 704.841.1899 F: 704.841.8440


These drawings are an instrument of service provided by Urban Architectural Group, PA.

© 2006 URBAN ARCHITECTURAL GROUP P.A.  
 All rights reserved. Unauthorized reproduction prohibited.




NOTE:

1. WALL SECTIONS ARE SIMILAR • ALL PLANS SEE SHEET A1.4 FOR WALL SECTIONS.
2. FOUNDATION DETAILS IDENTIFIED ON SHEET AF.1, DETAILS SHOWN ON SHEET AF.2
3. APPLIANCE LOCATIONS DIMENSIONED • AF.1
4. G.C. TO COORDINATE BUILDING PAD ELEVATIONS & DIMENSIONS WITH CIVIL DRAWINGS.
5. G.C. TO COORDINATE LOCATIONS WITH PLUMBER ON ALL FIXTURES & FIELD VERIFY LOCATION.
6. NOTE: DRAWING FOR REFERENCE ONLY. COMBINATIONS SUBJECT TO CHANGE. FOR UNIT COMBINATIONS, SEE CIVIL DWGS. FOR DETAILS SEE INDIVIDUAL UNIT PLANS & ELEVATIONS.

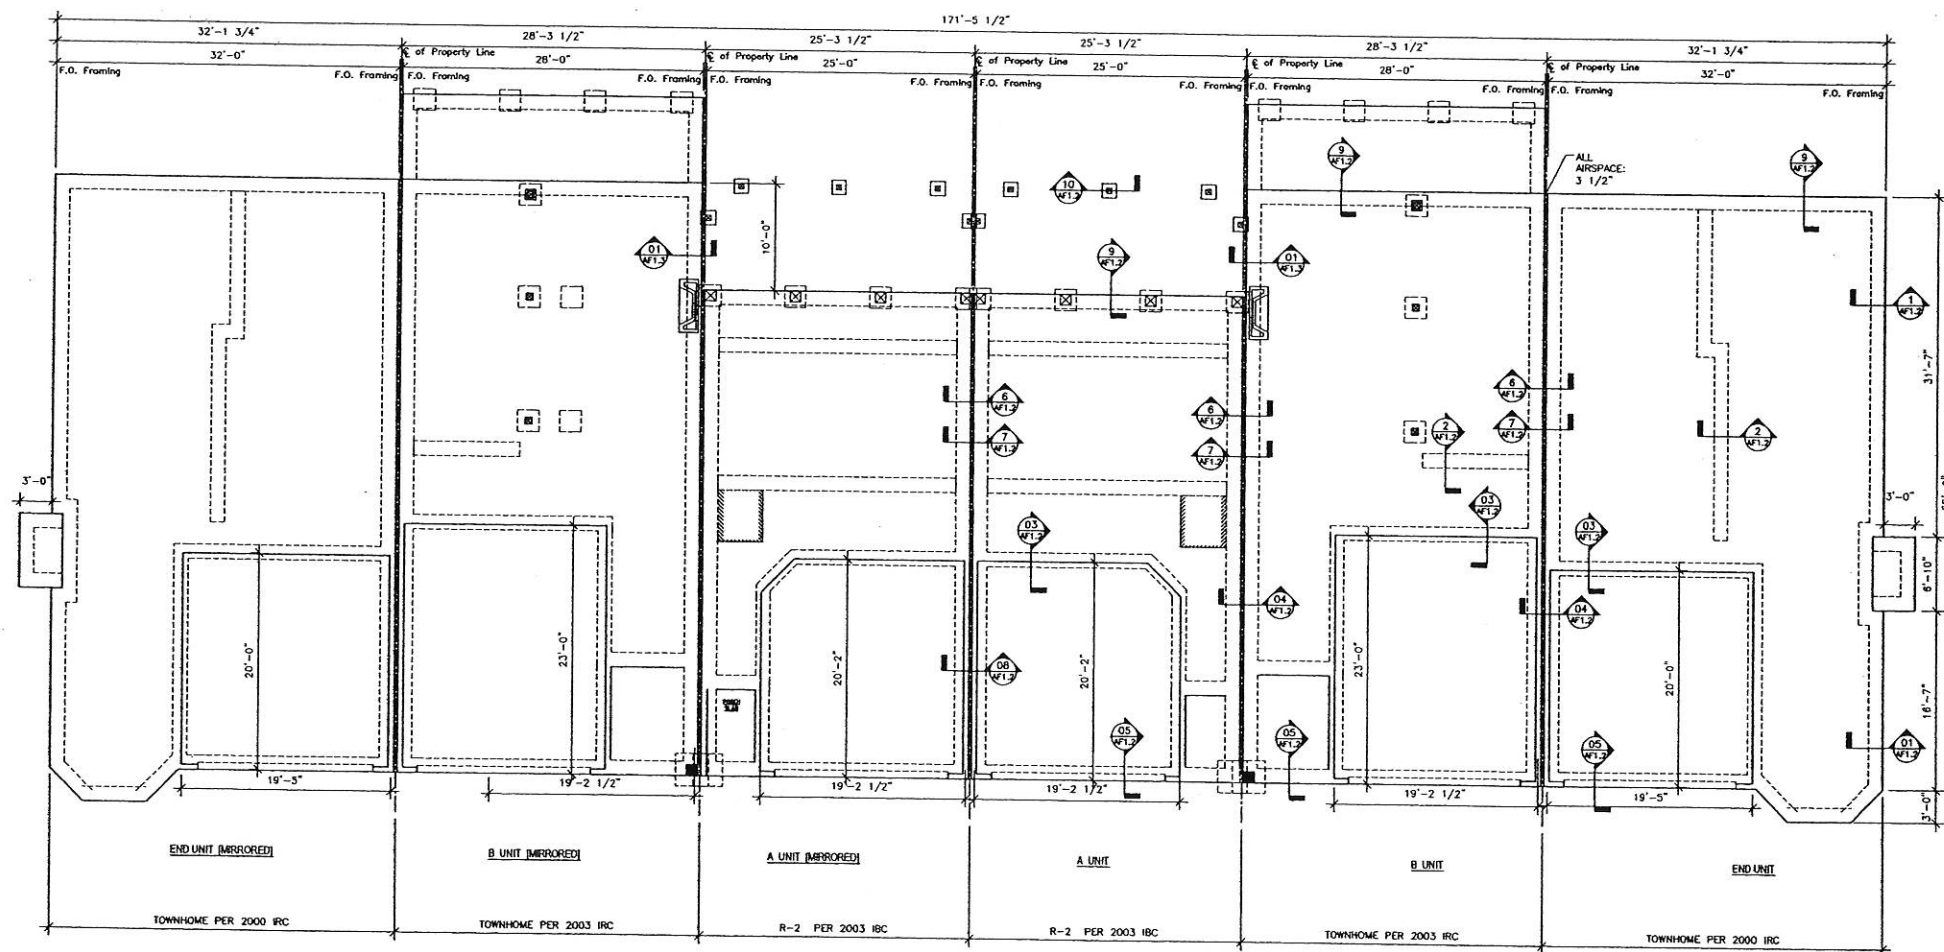

LAKE SHORE TOWN HOMES

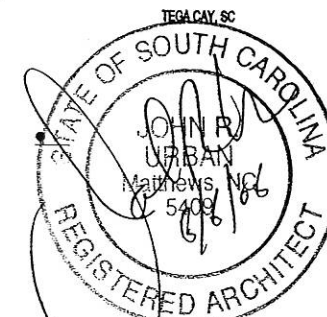

DATE DRAWN: 5 JUNE 2006  
 PROJECT NO.: 2530  
 ISSUED FOR: PERMIT & CONSTRUCTION  
 5 JUNE 2006