



1 SECOND FLOOR FOUR STORY UNIT (ELEV) SANITARY PLAN  
1/4" = 1'-0"

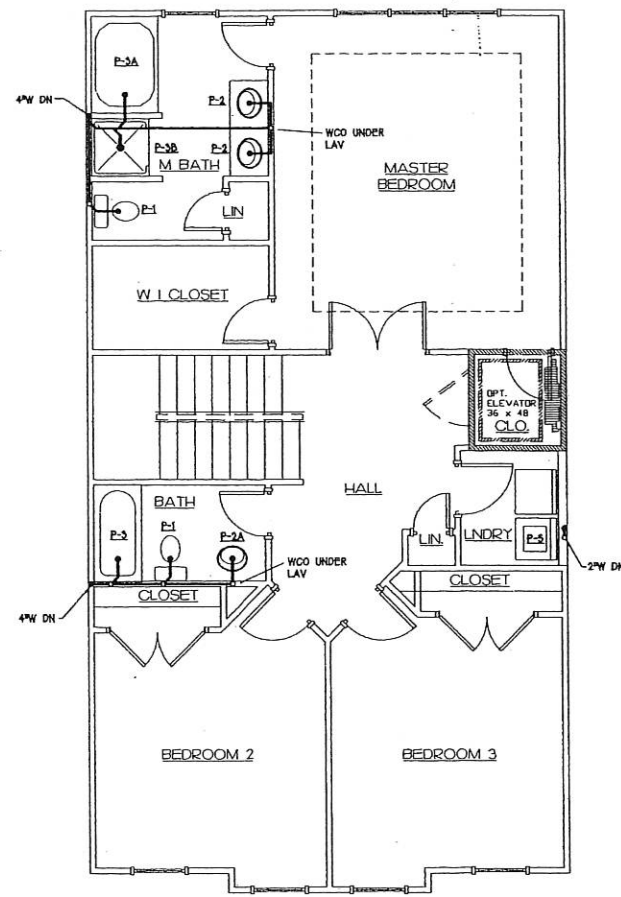

2 THIRD FLOOR FOUR STORY UNIT SANITARY PLAN  
1/4" = 1'-0"

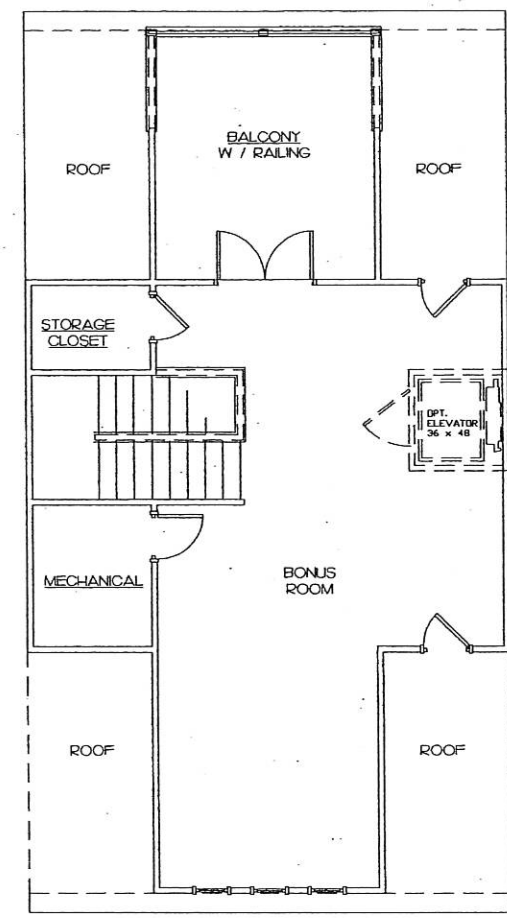

3 FOURTH FLOOR FOUR STORY UNIT SANITARY PLAN  
1/4" = 1'-0"

- PLUMBING NOTES FOR UNIT PLANS:**
1. SEE SHEET P8 FOR FIXTURE SCHEDULE & CONNECTION SIZES.
  2. ALL WATER SUPPLY LINES IN AN EXTERIOR WALL SHALL BE RUN ON INTERIOR SIDE OF WALL INSULATION.
  3. PROVIDE SHUT-OFF VALVE IN EACH UNIT IN AN ACCESSIBLE LOCATION THAT CONTROLS ALL WATER SUPPLY TO THAT UNIT.
  4. ALL WATER PIPING IS 1/2" UNLESS OTHERWISE NOTED.
  5. PROVIDE ALL REQUIRED PLUMBING CONNECTIONS FOR DISHWASHER AND DISPOSAL IN EACH UNIT PER MFR RECOMMENDATIONS.
  6. PROVIDE CLEANOUT AT THE BASE OF ALL WASTE STACKS.



© 2004 URBAN ARCHITECTURAL GROUP P.A.



*(Signature)*  
No. 22775  
1/3/05



**LAKE SHORE TOWN HOMES**

Tega Cay, South Carolina

DATE DRAWN:	06/09/05
PROJECT NO.:	2530
ISSUED FOR:	Permit & Construction:

**P6**

TYPICAL 4 STORY UNIT SANITARY PLANS