

# LAKE SHORE TOWN HOMES

TEGA CAY, YORK COUNTY, SOUTH CAROLINA



These drawings are an instrument of service provided by Urban Architectural Group, P.A.  
 © 2006 URBAN ARCHITECTURAL GROUP P.A.  
 All rights reserved. Unauthorized reproduction prohibited.



## CIVIL

- C1.0 PRELIMINARY PLAT
- C2.0 SITE PLAN
- C3.0 DEMOLITION PLAN
- C4.0 UTILITY PLAN
- C5.0 SEWER PROFILE
- C5.1 SEWER PROFILE
- C6.0 GRADING PLAN
- C6.1 GRADING PLAN
- C7.0 STORM PROFILES
- C7.1 STORM PROFILES
- C8.0 DRAINAGE AREA MAP
- C9.0 EROSION DRAINAGE MAP
- C9.1 EROSION CONTROL PH 1
- C9.2 EROSION CONTROL PH 2
- C10.0 DETAILS & SPECIFICATIONS
- C10.1 DETAILS & SPECIFICATIONS
- C10.2 DETAILS & SPECIFICATIONS
- C11.0 UTILITY DETAILS SHEET
- C11.1 UTILITY DETAILS SHEET
- C11.2 UTILITY DETAILS SHEET

## ARCHITECTURAL (TOWNHOME UNITS)

- CS1 COVER SHEET
- CS2 APPENDIX B, NOTES
- G1.0 GENERAL NOTES
- G1.1 GENERAL NOTES
- G1.2 GENERAL NOTES
- G1.3 GENERAL NOTES
- AF1.1 FOUNDATION PLANS (B & C UNITS)
- AF1.2 FOUNDATION DETAILS
- AF1.3 4-UNIT COMBINED FOUNDATION PLANS
- AF1.4 5-UNIT COMBINED FOUNDATION PLANS
- AF1.5 6-UNIT COMBINED FOUNDATION PLANS
- A1.2 -B- FLOOR PLANS
- A1.3 -C- FLOOR PLANS
- A1.4 ROOF PLANS
- A1.5 4-UNIT COMBINED FLOOR PLANS
- A1.6 5-UNIT COMBINED FLOOR PLANS
- A1.7 6-UNIT COMBINED FLOOR PLANS
- A1.8 UNIT B SPRINKLER SCHEMATIC
- A1.9 UNIT C SPRINKLER SCHEMATIC
- A2.2 -B- ELEVATIONS
- A2.3 -C- ELEVATIONS
- A2.4 COMBINED ELEVATIONS: 4-UNIT BUILDING
- A2.5 COMBINED ELEVATIONS: 5-UNIT BUILDING
- A2.6 COMBINED ELEVATIONS: 6-UNIT BUILDING
- A2.7 COMBINED ELEVATIONS BY LOT NUMBER
- A4.2 -B- WALL SECTIONS
- A4.3A -C- WALL SECTIONS
- A4.3B -C- WALL SECTIONS, DETAILS

## ARCHITECTURAL

- A4.4 WALL SECTION DETAILS
- A4.5 SEPARATION WALL DETAILS
- A4.6 SHEAR WALL DETAILS
- A5.1 DETAILS
- A - UNIT CONTENTS (R-2, IBC 2003):
- APP.B APPENDIX 'B'
- A0.1 TYPICAL WALL TYPES
- A0.2 UL LISTINGS
- AF1 FOUNDATION PLAN
- A1a 1st & 2nd FLOOR PLANS
- A1b 3rd & 4th FLOOR PLANS
- A1c ROOF PLAN
- A1d SPRINKLER SCHEMATIC
- A1e SPRINKLER SCHEMATIC
- A2.1 ELEVATIONS
- A4.1 WALL SECTIONS
- A4.7 TYVEK DETAILS
- A4.8 WATERPROOFING DETAILS
- A5.2 EXTERIOR WALL DETAILS
- A5.3 STAIR DETAILS
- A5.4 BALCONY DETAILS
- A6.1 ELEVATOR DETAILS

## PLUMBING, MECHANICAL, & ELECTRICAL


- P1 TYPICAL 2 STORY UNIT SANITARY PLANS
- P2 TYPICAL 2 STORY UNIT WATER & GAS PLANS
- P3 TYPICAL 3 STORY UNIT SANITARY PLANS
- P4 TYPICAL 3 STORY UNIT WATER & GAS PLANS
- P5 TYPICAL 4 STORY UNIT SANITARY PLANS
- P6 TYPICAL 4 STORY UNIT SANITARY PLANS
- P7 TYPICAL 4 STORY UNIT WATER & GAS PLANS
- P8 TYPICAL 4 STORY UNIT WATER & GAS PLANS
- P9 PLUMBING SCHEDULE, DETAILS, & NOTES
- P10 SANITARY WASTE RISERS 2 & 3 STORY UNITS
- P11 SANITARY WASTE RISERS 4 STORY UNITS
- M1 TWO STORY UNIT MECH PLANS & NOTES
- M2 THREE STORY UNIT MECH PLANS & NOTES
- M3 FOUR STORY UNIT MECH PLANS & NOTES
- M4 FOUR STORY UNIT MECH PLANS & NOTES
- M5 MECHANICAL SCHEDULES, DETAILS, & NOTES
- E1 ELECTRICAL LEGEND, NOTES, & SCHEDULES
- E2 ELECTRICAL TYPICAL UNIT PLANS
- E3 ELECTRICAL TYPICAL UNIT PLANS
- E4 ELECTRICAL TYPICAL UNIT PLANS
- E5 ELECTRICAL TYPICAL UNIT PLANS
- E6 ELECTRICAL PNL SCHEDULES, RISERS, & DETAILS

THE ISAACS GROUP  
 Civil Engineering, Inc.  
 870 Red Oak Boulevard, Suite 420  
 CHARLOTTE, NORTH CAROLINA 28217  
 704.527.3440

URBAN ARCHITECTURAL GROUP  
 P.A. 1242 Mann Drive, Suite  
 200 MATTHEWS, NORTH  
 CAROLINA, 28105 704.841.1899  
 www.urbanarchitecturalgrp.com

NOTE:  
 FLOOR TRUSSES & ROOF TRUSSES SHALL  
 BE DESIGNED, SIGNED & SEALED BY A  
 STATE LICENSED ENGINEER.  
 THE CONTRACTOR SHALL INSTALL ACCORDING  
 TO THE APPROVED SHOP DRAWINGS.

VRETTOS PAPPAS  
 Consulting Engineers, Inc.  
 101 N. McDOWELL STREET SUITE 120  
 CHARLOTTE, NORTH CAROLINA 28204  
 704.372.7755  
 www.vpce.com

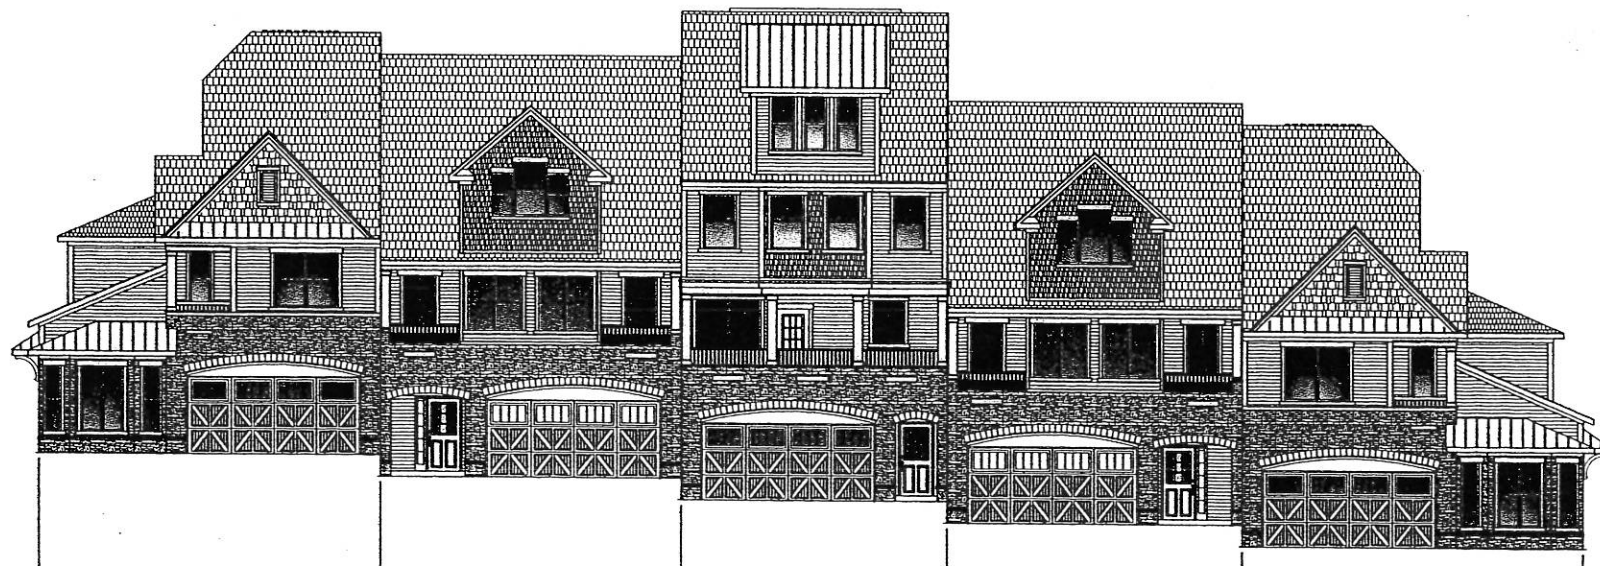

LAKE SHORE TOWN HOMES  
 TEGA CAY, SC

DATE ISSUED:	5 JUNE 2006
PROJECT NO.:	2530
ISSUED FOR:	PERMIT & CONSTRUCTION
DATE:	5 JUNE 2006
Permit Revisions:	07/06/06

CS.1