




1242 Mann Drive, Suite 200  
 Matthews, North Carolina 28105  
 www.urbanarchitecturalgroup.com  
 P: 704.841.1899 F: 704.841.8440

These drawings are an instrument of service provided by Urban Architectural Group, PA.  
 © 2006 URBAN ARCHITECTURAL GROUP P.A.  
 All rights reserved. Unauthorized Reproduction Prohibited.

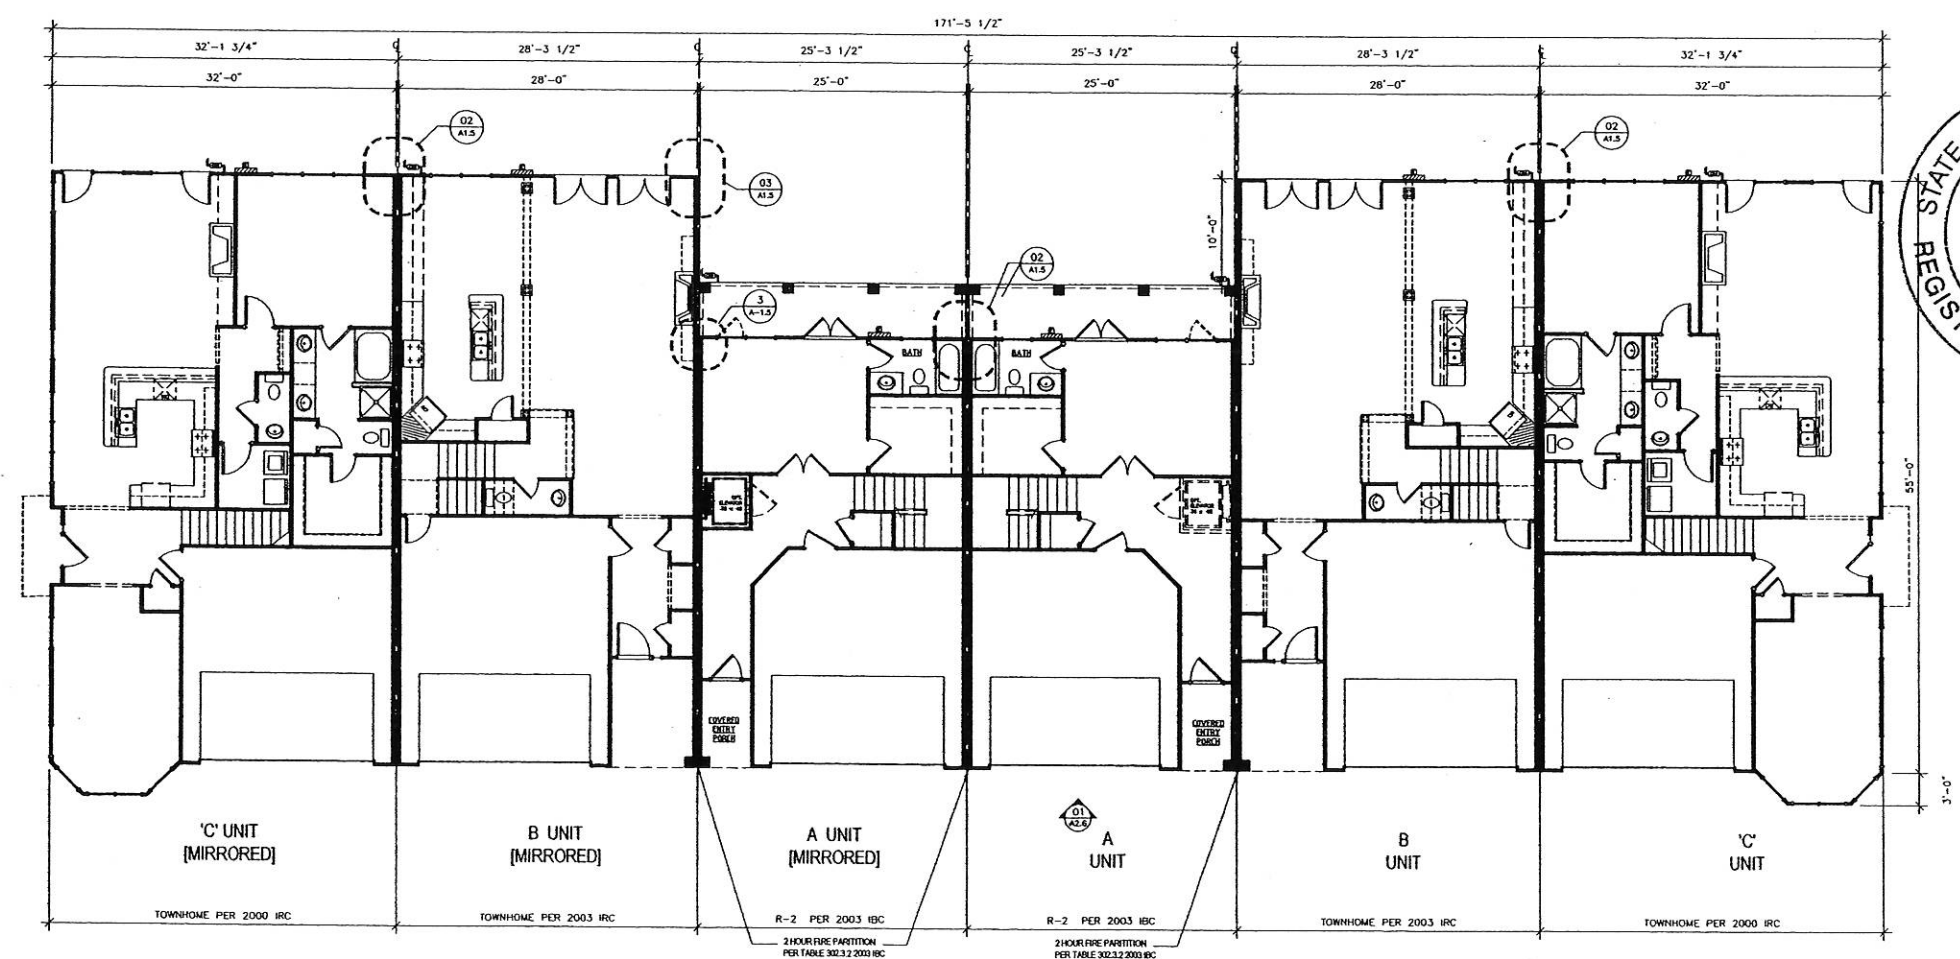

DATE	5 JUNE 2006
PROJECT NO.	2530
ISSUED FOR	PERMIT & CONSTRUCTION
DATE	5 JUNE 2006

6 - UNIT COMBO FLOOR PLANS

A1.7