



1242 Mann Drive, Suite 200
 Matthews, North Carolina 28105
 www.urbanarchitecturalgroup.com
 P: 704.841.1899 F: 704.841.8440


These drawings are an instrument of service provided by Urban Architectural Group, PA.
 © 2006 URBAN ARCHITECTURAL GROUP P.A.
 All rights reserved. Unauthorized reproduction prohibited.

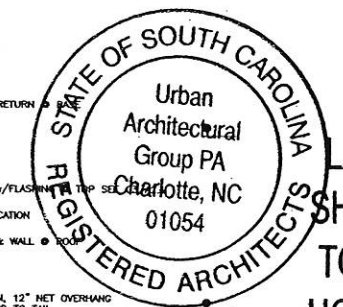


LAKE SHORE TOWN HOMES
 TEGA CAY, SC

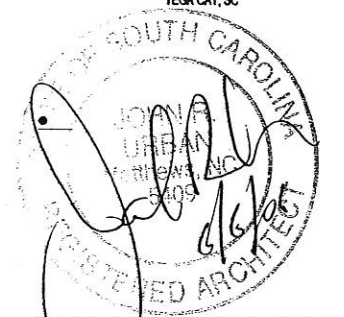


DATE OPEN	5 JUNE 2006
PROJECT NO.	2530
ISSUED FOR	PERMIT & CONSTRUCTION
	5 JUNE 2006

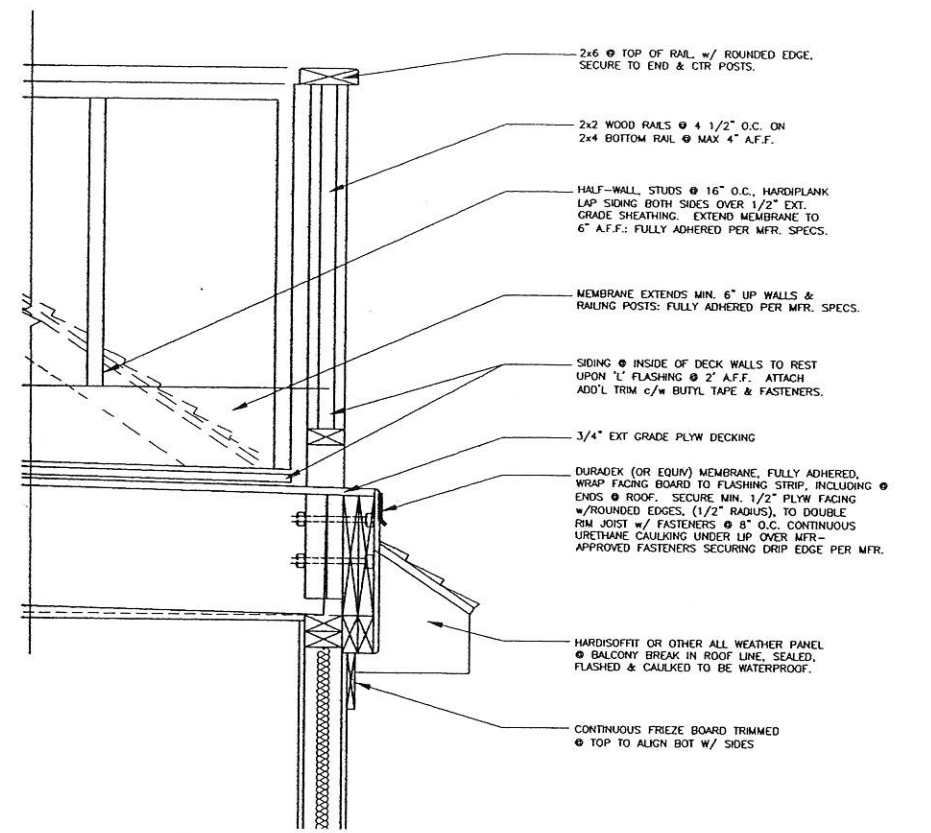

03 WALL SECTION - DECKING MEMBRANE & DRIP EDGE DETAIL
 1-1/2" = 1'-0" (3/4" = 1'-0" @ on 11x17)

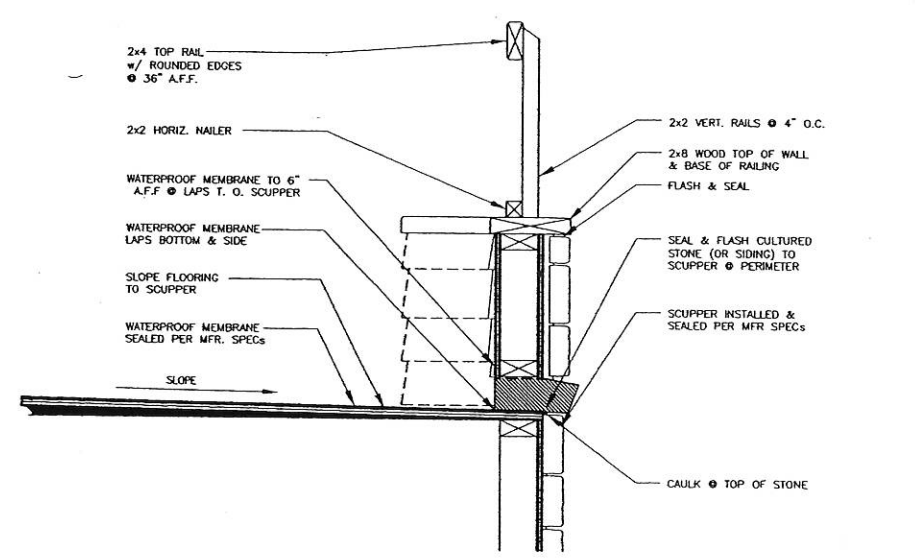

02 WALL SECTION - SCUPPER & HANDRAIL DETAIL
 1-1/2" = 1'-0" (3/4" = 1'-0" @ on 11x17)

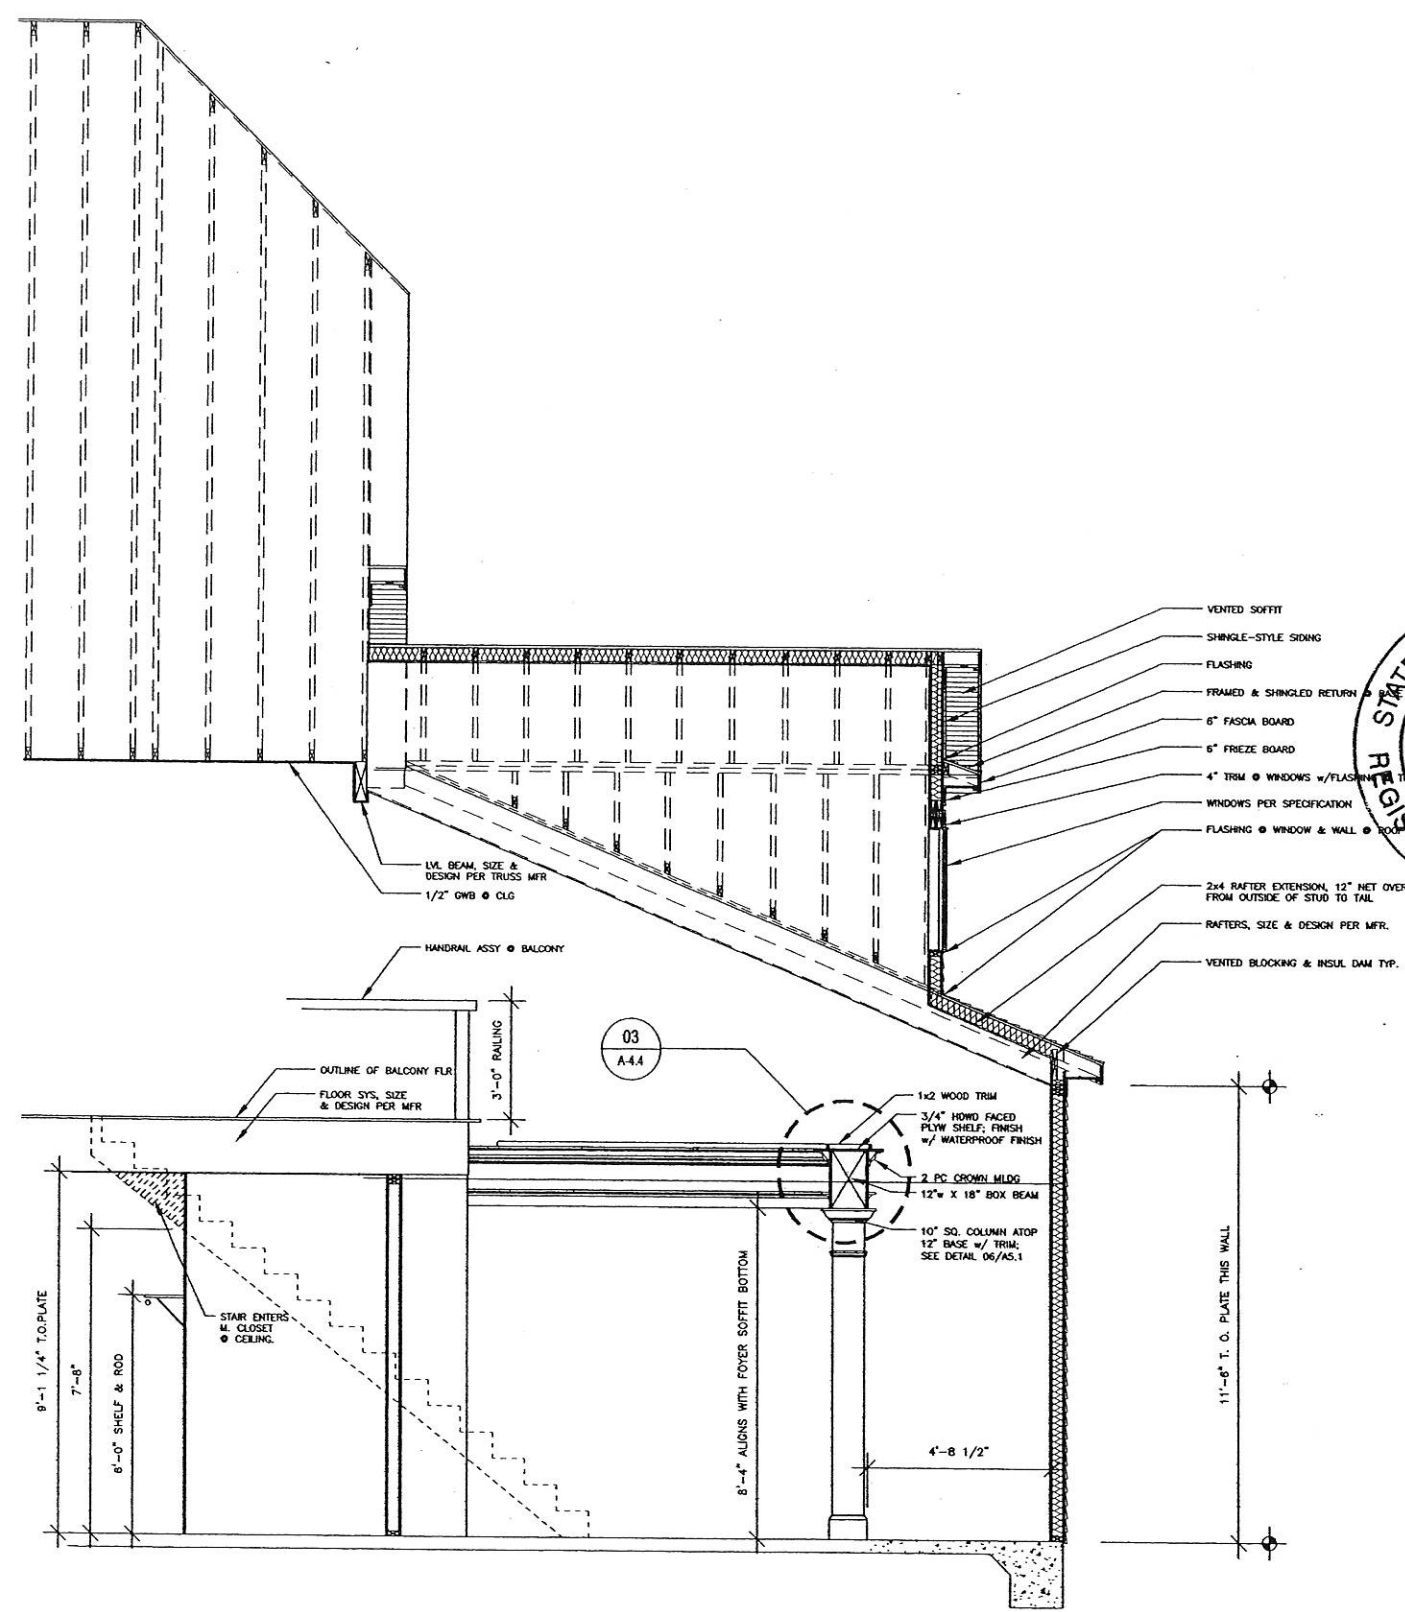

01 WALL SECTION - @ SIDE OF 'END' UNIT 'C'
 1/2" = 1'-0"

A4.3b