





1242 Moss Drive, Suite 200
 Matthews, North Carolina 28105
 www.urbanarchitecturalgroup.com
 P: 704.841.1899 F: 704.841.8440


These drawings are an instrument of service provided by Urban Architectural Group, P.A.
 © 2006 URBAN ARCHITECTURAL GROUP P.A.
 All rights reserved. Unauthorized reproduction prohibited.

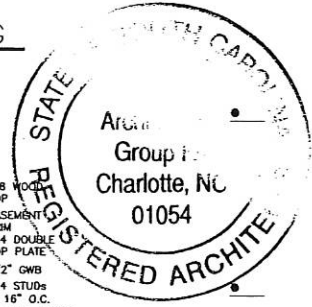


LAKE SHORE TOWN HOMES
 TEGA CAY, SC

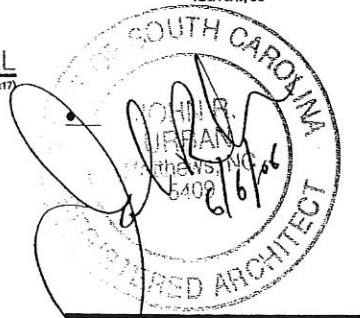


DATE DRAWN: 5 JUNE 2006
 PROJECT NO.: 2530
 ISSUED FOR: PERMIT & CONSTRUCTION
 5 JUNE 2006

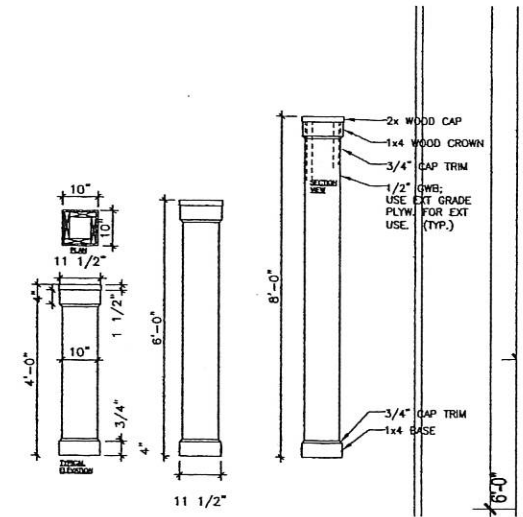


06 DETAIL - BOX COLUMN
 1/2" = 1'-0" (1/4" = 1'-0" if on 11x17)

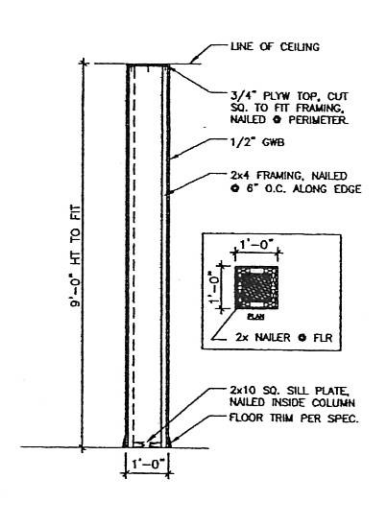


05 DETAIL - BOX COLUMN
 1/2" = 1'-0" (1/4" = 1'-0" if on 11x17)

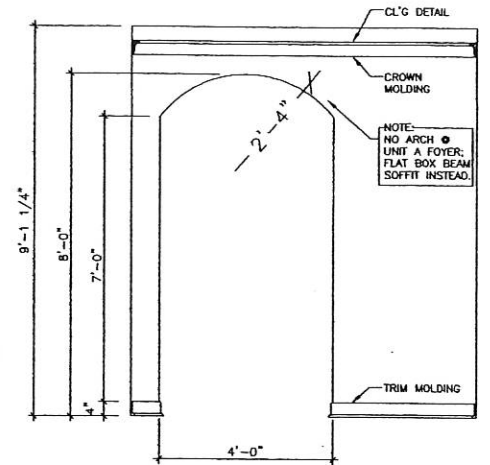


07 DETAIL - ARCH OPENING
 1/2" = 1'-0" (1/4" = 1'-0" if on 11x17)

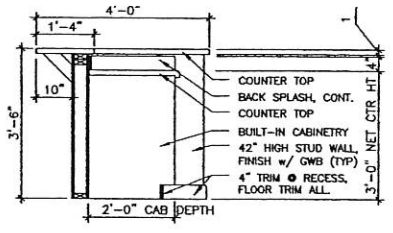


04 DETAIL - COUNTER
 1/2" = 1'-0" (1/4" = 1'-0" if on 11x17)

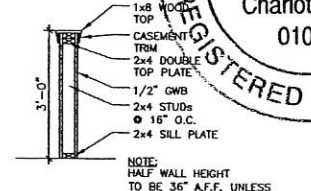

03 DETAIL - HALF WALL
 1/2" = 1'-0" (1/4" = 1'-0" if on 11x17)

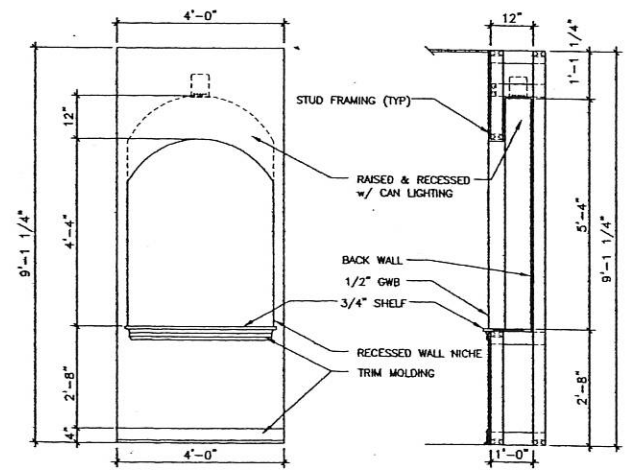

02 DETAIL - HALLWAY WALL NICHE @ 'C' UNIT

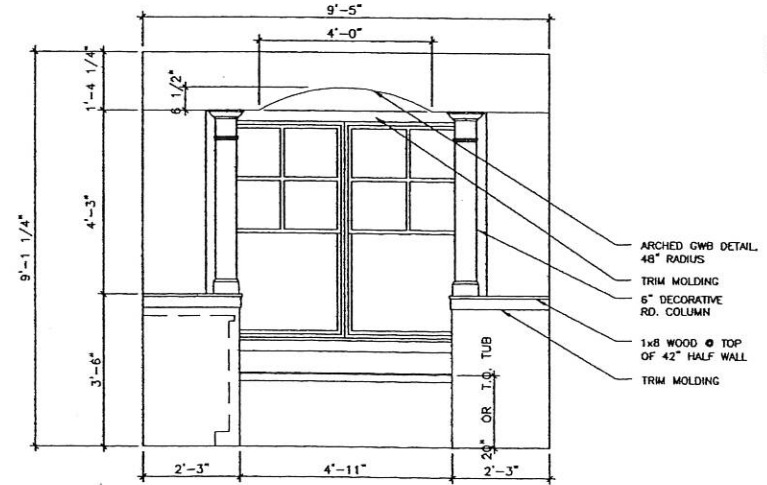

01 DETAIL - @ MASTER BATH UNIT B

A5.1