



1 SECOND FLOOR FOUR STORY UNIT (ELEV)
M4 1/4" = 1'-0"

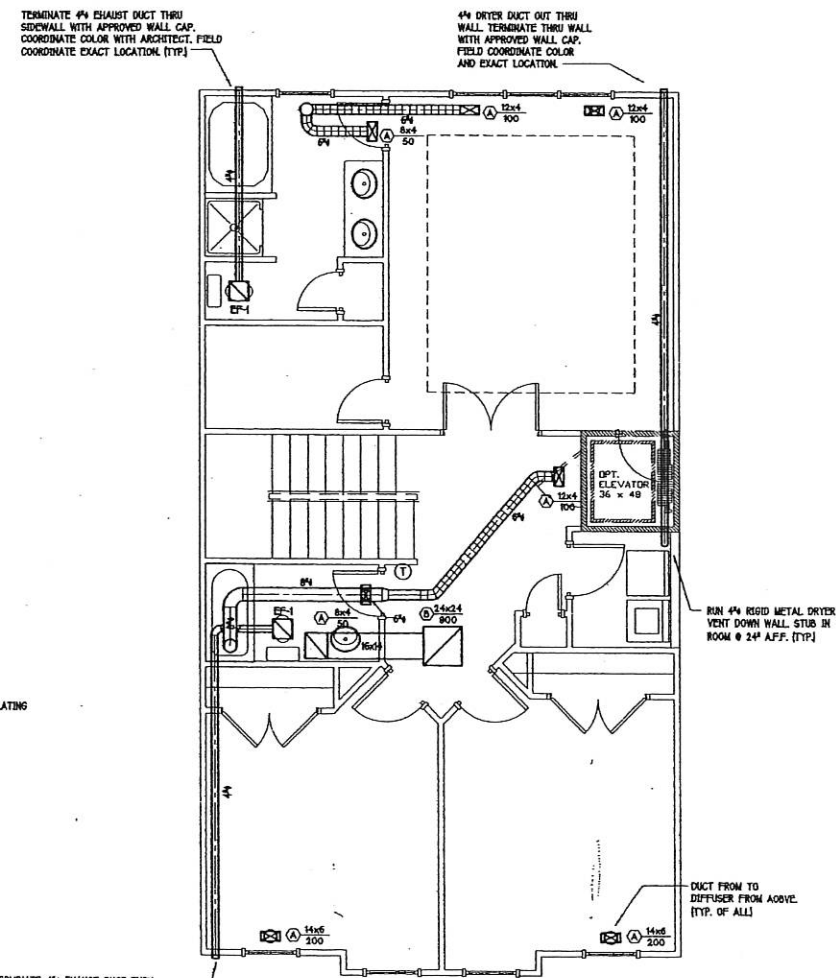

2 THIRD FLOOR FOUR STORY UNIT
M4 1/4" = 1'-0"

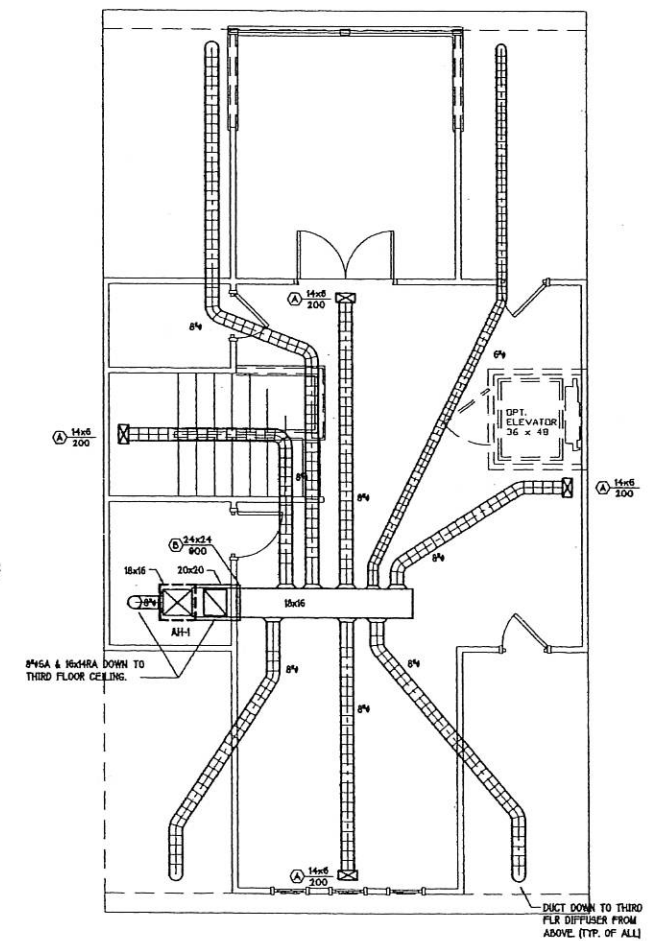

3 FOURTH FLOOR FOUR STORY UNIT
M4 1/4" = 1'-0"



**LAKE SHORE
TOWN
HOMES**

Tega Cay,
South Carolina

DATE DRAWN:	06/09/05
PROJECT NO.:	2530
ISSUE FOR:	Permit & Construction: