



1 SECOND FLOOR 4 STORY UNIT (ELEVATOR)
 E5
 1/4" = 1'-0"
 ALL CIRCUIT NUMBERS REFER TO TENANT PANEL U/LON

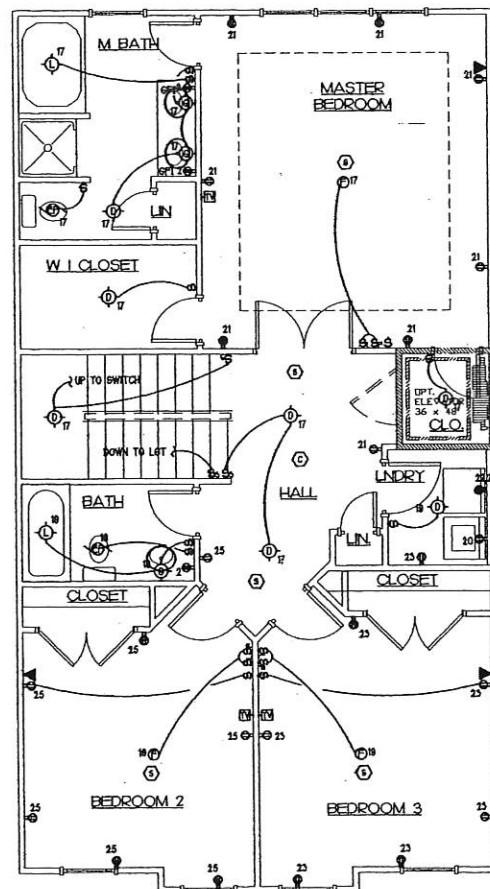

2 THIRD FLOOR 4 STORY UNIT
 E5
 1/4" = 1'-0"
 ALL CIRCUIT NUMBERS REFER TO TENANT PANEL U/LON

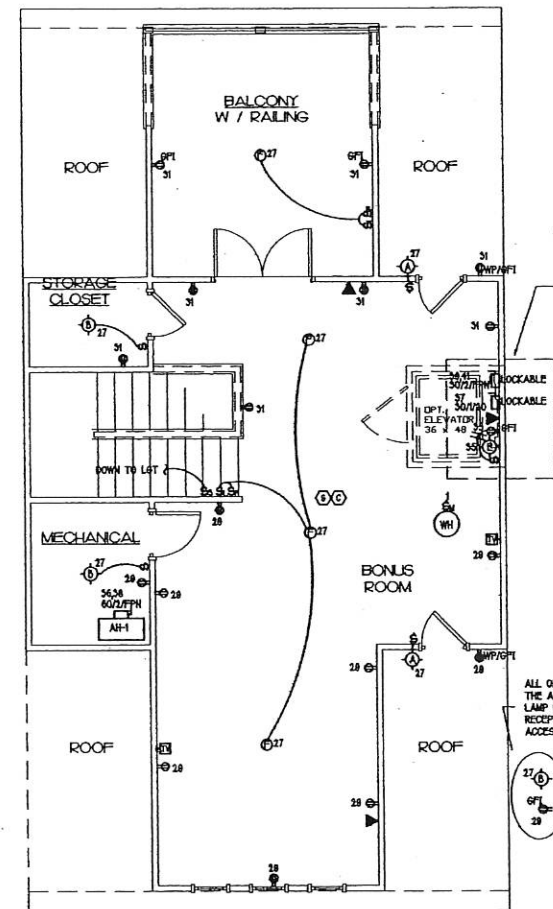

3 FOURTH FLOOR 4 STORY UNIT
 E5
 1/4" = 1'-0"
 ALL CIRCUIT NUMBERS REFER TO TENANT PANEL U/LON



**LAKE SHORE
 TOWN
 HOMES**

Tega Cay,
 South Carolina

DATE: 06/09/05
 PROJECT NO.: 2530
 SHEET NO.: Permit & Construction

E5

ELECTRICAL TYPICAL
 UNIT PLANS